



DK4 BEAUX ARTS DISPLAY

ELEVATION B

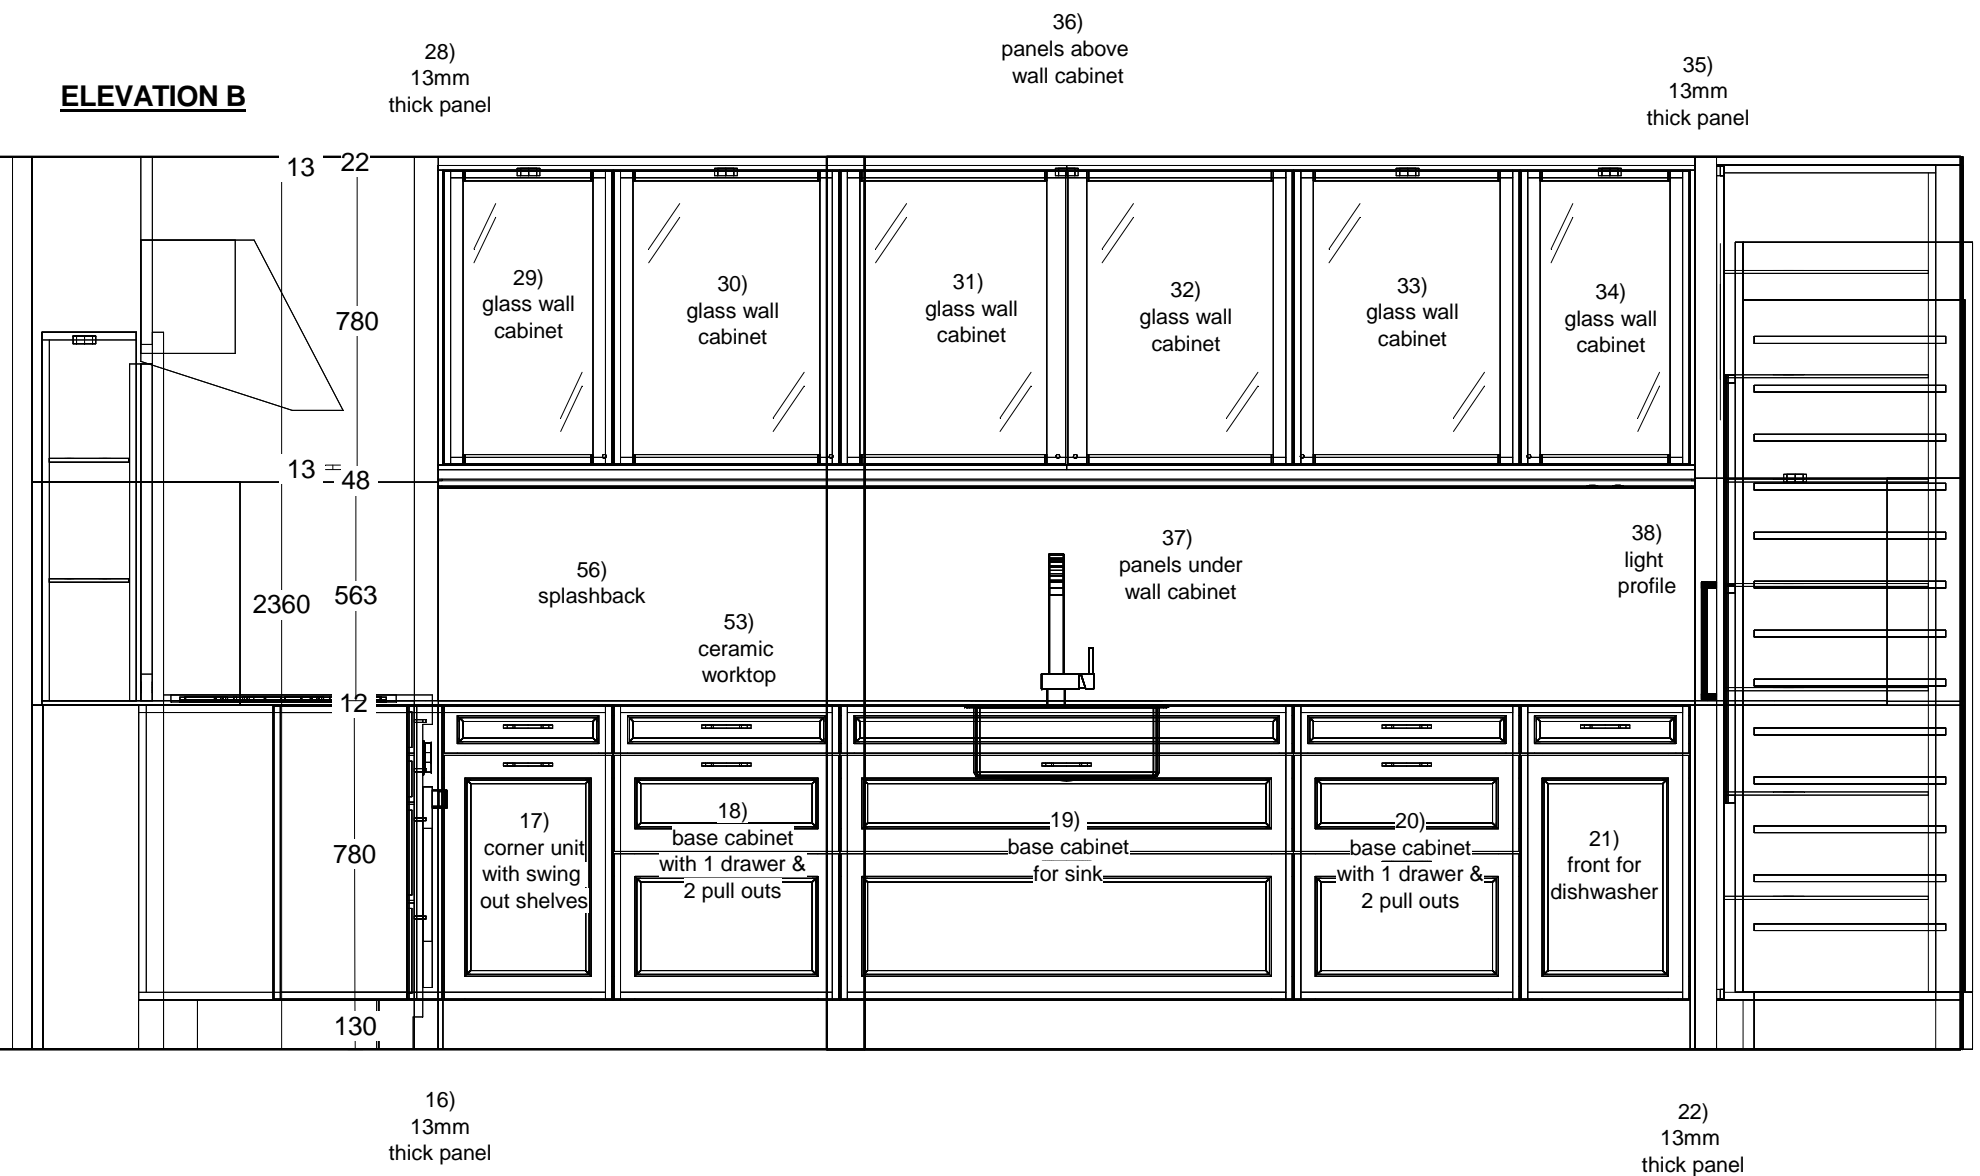

	Designer: Kirsten Milton	Contract Number: ASC56239	Client: Nicholas Anthony Showroom
	View: Elevation	Range: SieMatic SC/SE Beaux Arts	Site Address: 65 High Street
	Scale: 1:20	Door Style: SE2002BA Sterling Grey Gloss / SE4004N Ebony Gloss Veneer	Site Address: Ascot
	Date: 25/9/15	Handle: 269 Stirrup Handle / 182 Knob / 285 Bar handle	Site Address: SL5 7HP