


DK4 BEAUX ARTS DISPLAY

ELEVATION C

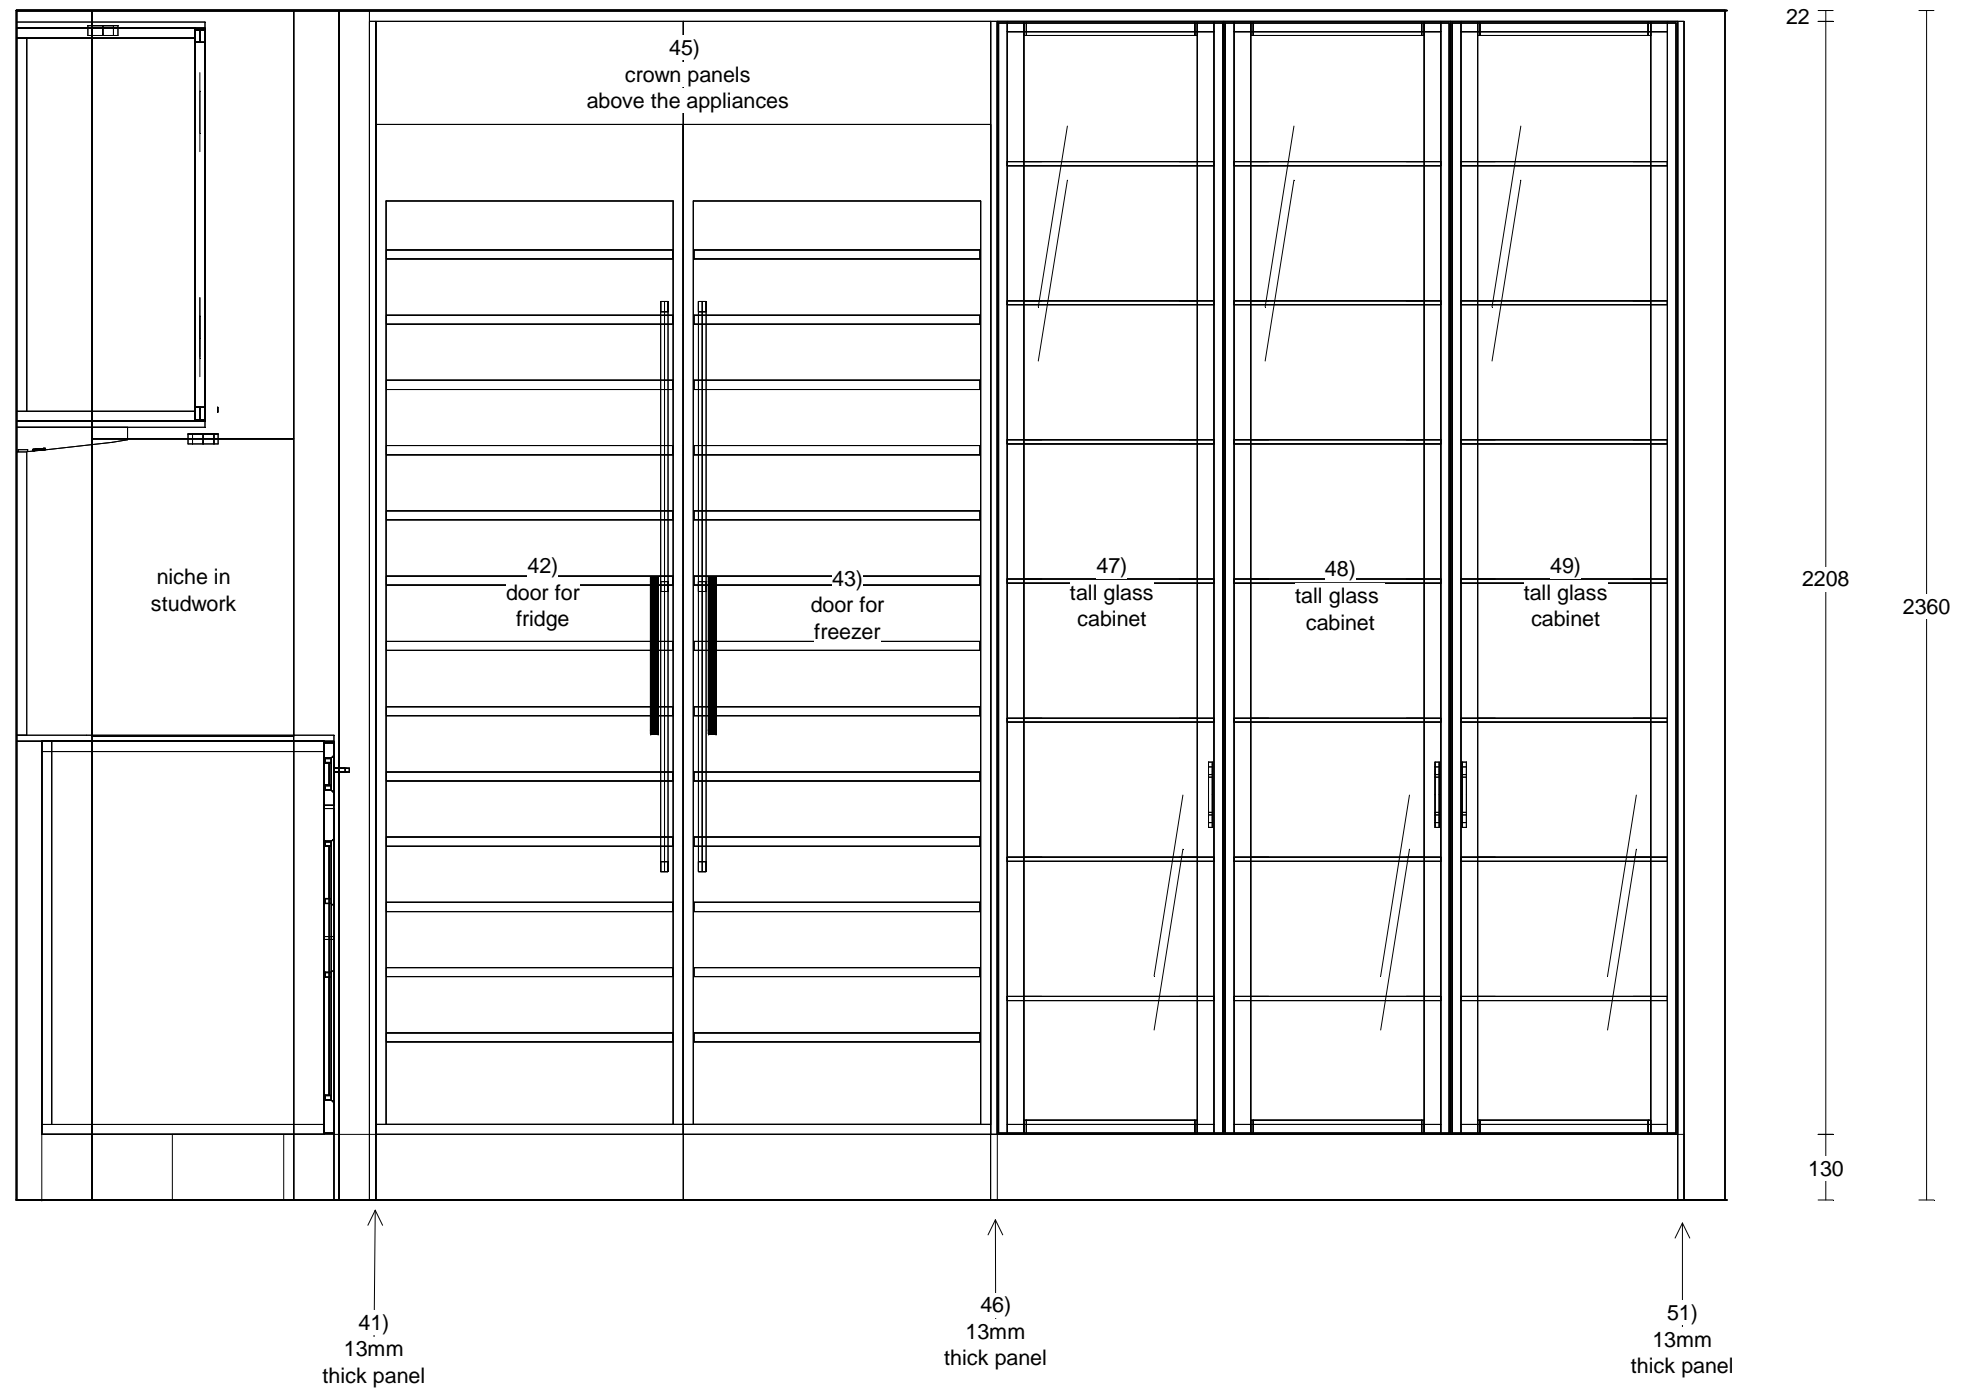

Designer: Kirsten Milton

View: Elevation

Scale: 1:15

Date: 25/9/15

Contract Number: ASC56239

Range: SieMatic SC/SE Beaux Arts

Door Style: SE2002BA Sterling Grey Gloss / SE4004N Ebony Gloss Veneer

Handle: 269 Stirrup Handle / 182 Knob / 285 Bar handle

Client: Nicholas Anthony Showroom

Site Address: 65 High Street

Site Address: Ascot

Site Address: SL5 7HP

*Nicholas Anthony*